


Site Address:  
 Naldertown Rd,  
 Wantage,  
 OX12 9EB  
 KCD831 80608253-100164027















Site Contact: Client:  
 Chris White 

CPH Contact:  
 Ramsey Office

Date of works:  
 T.B.A

Drawn by: Date drawn:  
 MB 09/11/2018

Checked by:

KEY	
	Diversion Route
	750 Road Cones
	Sign
	Temporary Pedestrian Crossing
	Temporary Traffic Signals
	Works Area
	Safety Zone
	Bus Stop To Be Suspended
	Stop & Go
	Van
	No Parking Cone
	Zebra Crossing
	Signalised Junction or Push Button Crossing
	Pedestrian Barrier

**NOTES**

- 1) All temporary traffic management shall be in accordance with Chapter 8 of the Traffic Signs Manual 2009.
- 2) All temporary traffic management shall be in accordance with the Traffic Signs Regulations and General Directions 2002.
- 3) All temporary traffic management shall conform to the Safety at Streetworks and Road Works ACOP 2013.
- 4) All temporary traffic management signs should be located 450mm minimum from the kerb face.
- 5) All temporary traffic management sign locations are indicative and are subject to on site approval from the supervisor.


**OVERVIEW  
 ROAD CLOSURE / HGV DIVERSION**

SET-UP TO BE IN ACCORDANCE WITH THE NRSWA SAFETY AT STREET WORKS CODE



Hawley Mill, Hawley Road  
 Dartford, Kent, DA2 7SY  
 PHONE: 01322 394414  
 FAX: 01322 290391

Drawing Number:  
 MB/5091 A

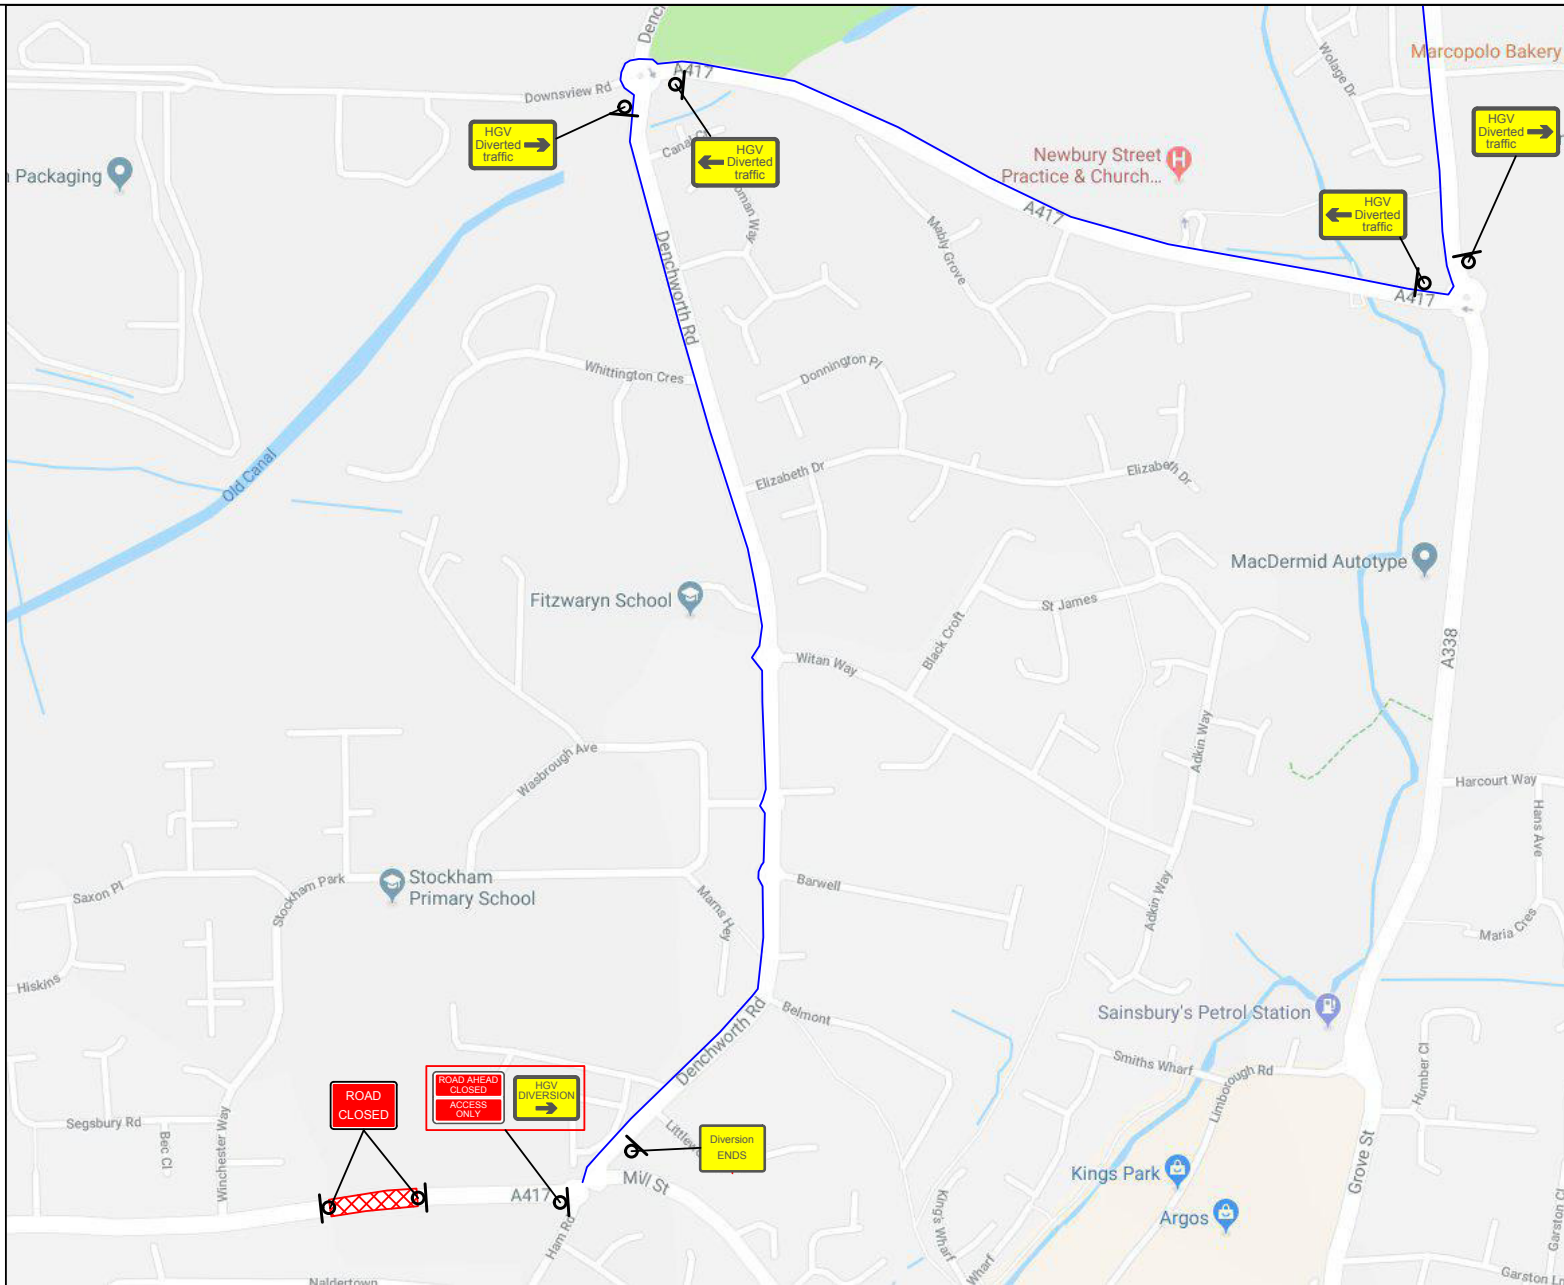

Site Address:  
 Naldertown Rd,  
 Wantage,  
 OX12 9EB  
 KCD831 80608253-100164027

Site Contact: Chris White	Client: 
------------------------------	-------------

CPH Contact:  
 Ramsey Office

Date of works:  
 T.B.A

Drawn by: MB	Date drawn: 09/11/2018
-----------------	---------------------------

Checked by:

**KEY**

- Diversion Route
- 750 Road Cones
- Sign
- Temporary Pedestrian Crossing
- Temporary Traffic Signals
- Works Area
- Safety Zone
- Bus Stop To Be Suspended
- Stop & Go
- Van
- No Parking Cone
- Zebra Crossing
- Signalised Junction and or Push Button Crossing
- Pedestrian Barrier

**NOTES**

- 1) All temporary traffic management shall be in accordance with Chapter 8 of the Traffic Signs Manual 2009.
- 2) All temporary traffic management shall be in accordance with the Traffic Signs Regulations and General Directions 2002.
- 3) All temporary traffic management shall conform to the Safety at Streetworks and Road Works ACOP 2013.
- 4) All temporary traffic management signs should be located 450mm minimum from the kerb face.
- 5) All temporary traffic management sign locations are indicative and are subject to on site approval from the supervisor.

**INSERT 1**  
**ROAD CLOSURE / HGV DIVERSION**

SET-UP TO BE IN ACCORDANCE WITH THE NRSWA SAFETY AT STREET WORKS CODE

**CTM**  
**CLANCY TRAFFIC MANAGEMENT**

Hawley Mill, Hawley Road  
 Dartford, Kent, DA2 7SY  
 PHONE: 01322 394414  
 FAX: 01322 290391

Drawing Number:  
 MB/5091 B



Site Address:  
 Naldertown Rd,  
 Wantage,  
 OX12 9EB  
 KCD831 80608253-100164027

Site Contact: Chris White	Client: 
------------------------------	-------------

CPH Contact:  
 Ramsey Office

Date of works:  
 T.B.A

Drawn by: MB	Date drawn: 09/11/2018
-----------------	---------------------------

Checked by:

**KEY**

- Diversion Route
- 750 Road Cones
- Sign
- Temporary Pedestrian Crossing
- Temporary Traffic Signals
- Works Area
- Safety Zone
- Bus Stop To Be Suspended
- Stop & Go
- Van
- No Parking Cone
- Zebra Crossing
- Signalised Junction and or Push Button Crossing
- Pedestrian Barrier

**NOTES**

- 1) All temporary traffic management shall be in accordance with Chapter 8 of the Traffic Signs Manual 2009.
- 2) All temporary traffic management shall be in accordance with the Traffic Signs Regulations and General Directions 2002.
- 3) All temporary traffic management shall conform to the Safety at Streetworks and Road Works ACOP 2013.
- 4) All temporary traffic management signs should be located 450mm minimum from the kerb face.
- 5) All temporary traffic management sign locations are indicative and are subject to on site approval from the supervisor.


**INSERT 2**  
**ROAD CLOSURE / HGV DIVERSION**

SET-UP TO BE IN ACCORDANCE WITH THE NRSWA SAFETY AT STREET WORKS CODE

**CLANCY TRAFFIC MANAGEMENT**

Hawley Mill, Hawley Road  
 Dartford, Kent, DA2 7SY  
 PHONE: 01322 394414  
 FAX: 01322 290391

Drawing Number:  
MB/5091 C

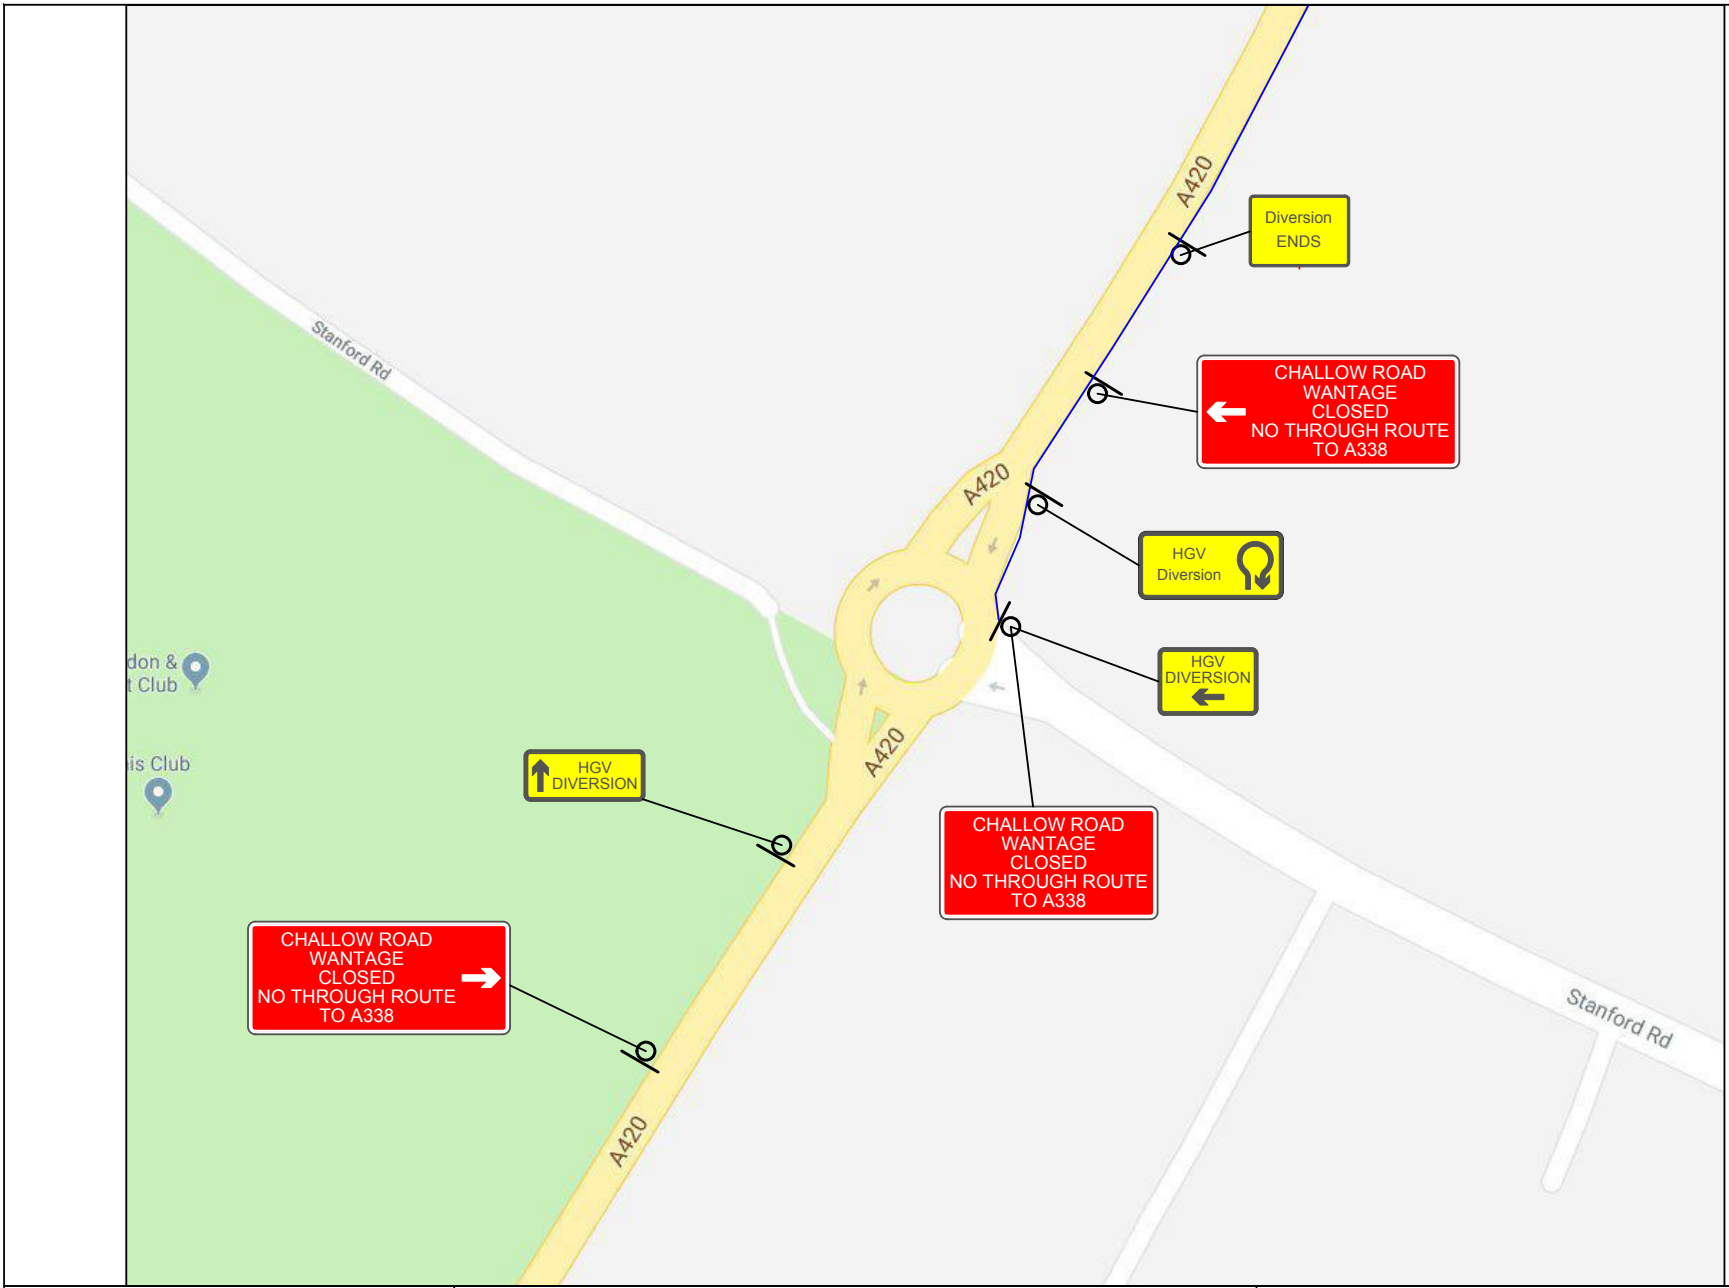

Site Address:  
 Naldertown Rd,  
 Wantage,  
 OX12 9EB  
 KCD831 80608253-100164027

Site Contact: Chris White	Client: 
------------------------------	-------------

CPH Contact:  
 Ramsey Office

Date of works:  
 T.B.A

Drawn by: MB	Date drawn: 09/11/2018
-----------------	---------------------------

Checked by:

KEY	
	Diversion Route
	750 Road Cones
	Sign
	Temporary Pedestrian Crossing
	Temporary Traffic Signals
	Works Area
	Safety Zone
	Bus Stop To Be Suspended
	Stop & Go
	Van
	No Parking Cone
	Zebra Crossing
	Signalised Junction and or Push Button Crossing
	Pedestrian Barrier

**NOTES**

- 1) All temporary traffic management shall be in accordance with Chapter 8 of the Traffic Signs Manual 2009.
- 2) All temporary traffic management shall be in accordance with the Traffic Signs Regulations and General Directions 2002.
- 3) All temporary traffic management shall conform to the Safety at Streetworks and Road Works ACOP 2013.
- 4) All temporary traffic management signs should be located 450mm minimum from the kerb face.
- 5) All temporary traffic management sign locations are indicative and are subject to on site approval from the supervisor.

**INSERT 3**  
**ROAD CLOSURE / HGVS DIVERSION**

SET-UP TO BE IN ACCORDANCE WITH THE NRSWA SAFETY AT STREET WORKS CODE



Hawley Mill, Hawley Road  
 Dartford, Kent, DA2 7SY  
 PHONE: 01322 394414  
 FAX: 01322 290391

Drawing Number:  
 MB/5091 D